


1:33:58 PM

5/29/2008

phase 2 slip ramp layout

S:\PT\RYaco\101752\Design\phasing\RYaco0704_phasing_gm1.dgn

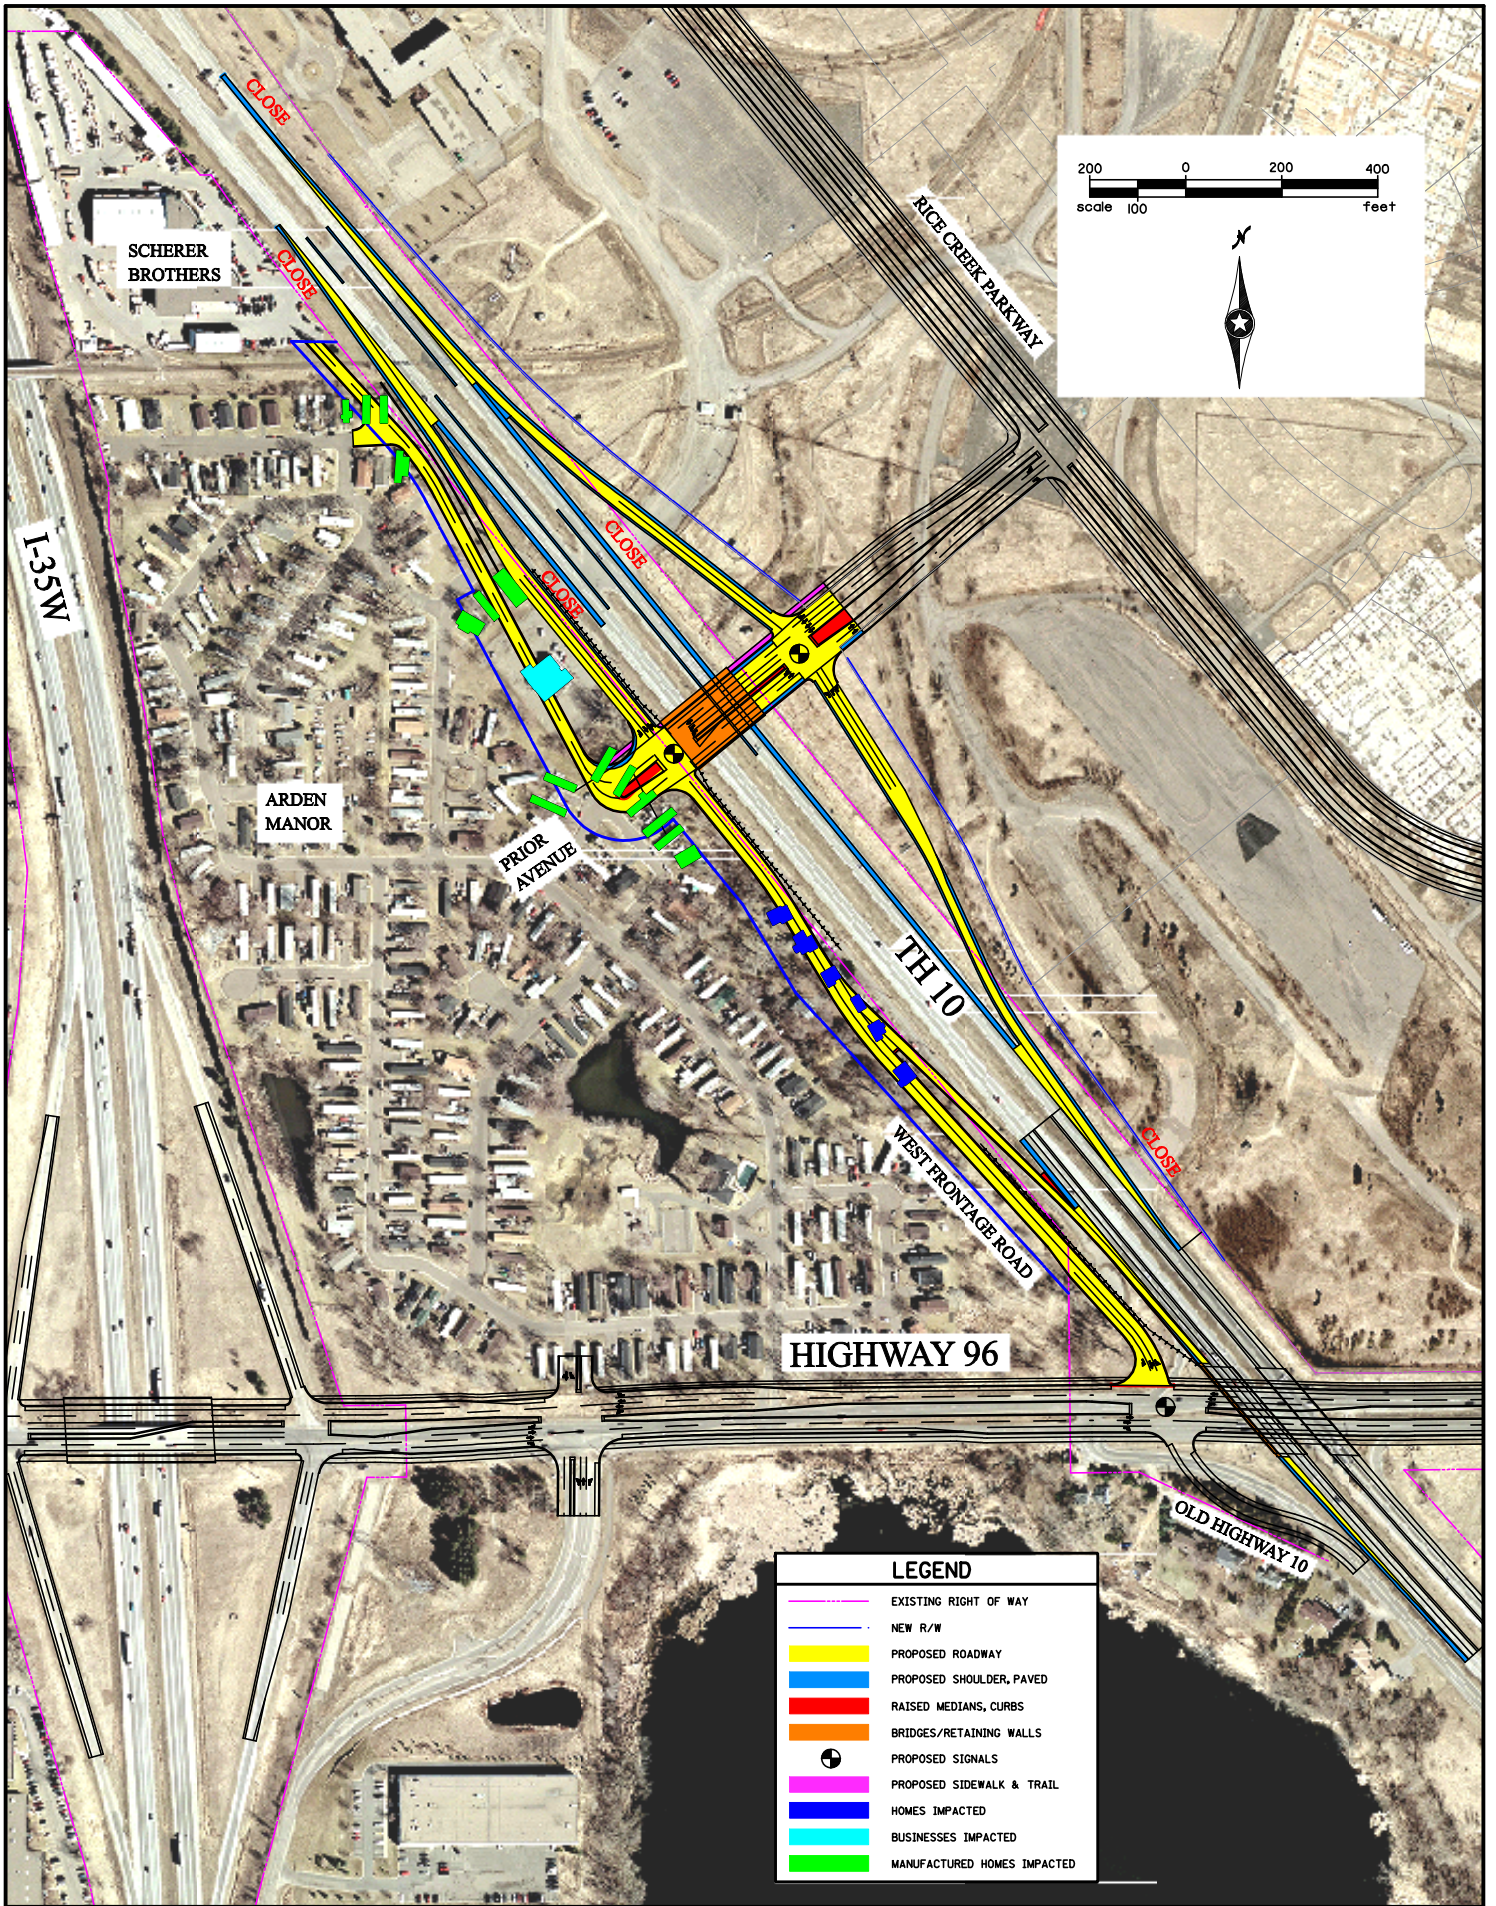

LEGEND	
	EXISTING RIGHT OF WAY
	NEW R/W
	PROPOSED ROADWAY
	PROPOSED SHOULDER, PAVED
	RAISED MEDIANS, CURBS
	BRIDGES/RETAINING WALLS
	PROPOSED SIGNALS
	PROPOSED SIDEWALK & TRAIL
	HOMES IMPACTED
	BUSINESSES IMPACTED
	MANUFACTURED HOMES IMPACTED



FIGURE 1 MAY 29, 2008
HIGHWAY 10 GRADE SEPARATION WITH
SB EXIT RAMP AND ONE WAY FRONTAGE ROAD
 City of Arden Hills, MN