

6840 Shingle Creek Pkwy. #31
Brooklyn Center, MN 55430
PHONE (763) 561-1005
FAX (763) 561-1004

JOB NUMBER

87414

DATE

04/21/15

SALES

DOUG G

DESIGN

JAMES C

CLIENT

VENTURE BANK,
ROSEVILLE

FILE SAVED AS

VENTURE BANK/
ROSEVILLE/PYLON

REVISION

- 1 05/17/15 JAC
- 2 05/15/15 JAC
- 3 06/03/15 JAC
- 4 06/03/15 JAC
- 5 06/12/15 JAC


**SIGN & DATE HERE IF
OK TO BEGIN PRODUCTION**

X

**SIGN & DATE HERE IF
OK TO BEGIN PRODUCTION
AFTER REVISIONS ARE MADE**

X

All drawings included on this page
are owned and are property of
SIGNATION SIGN GROUP
All written sizes have precedence
over all scaled dimensions.

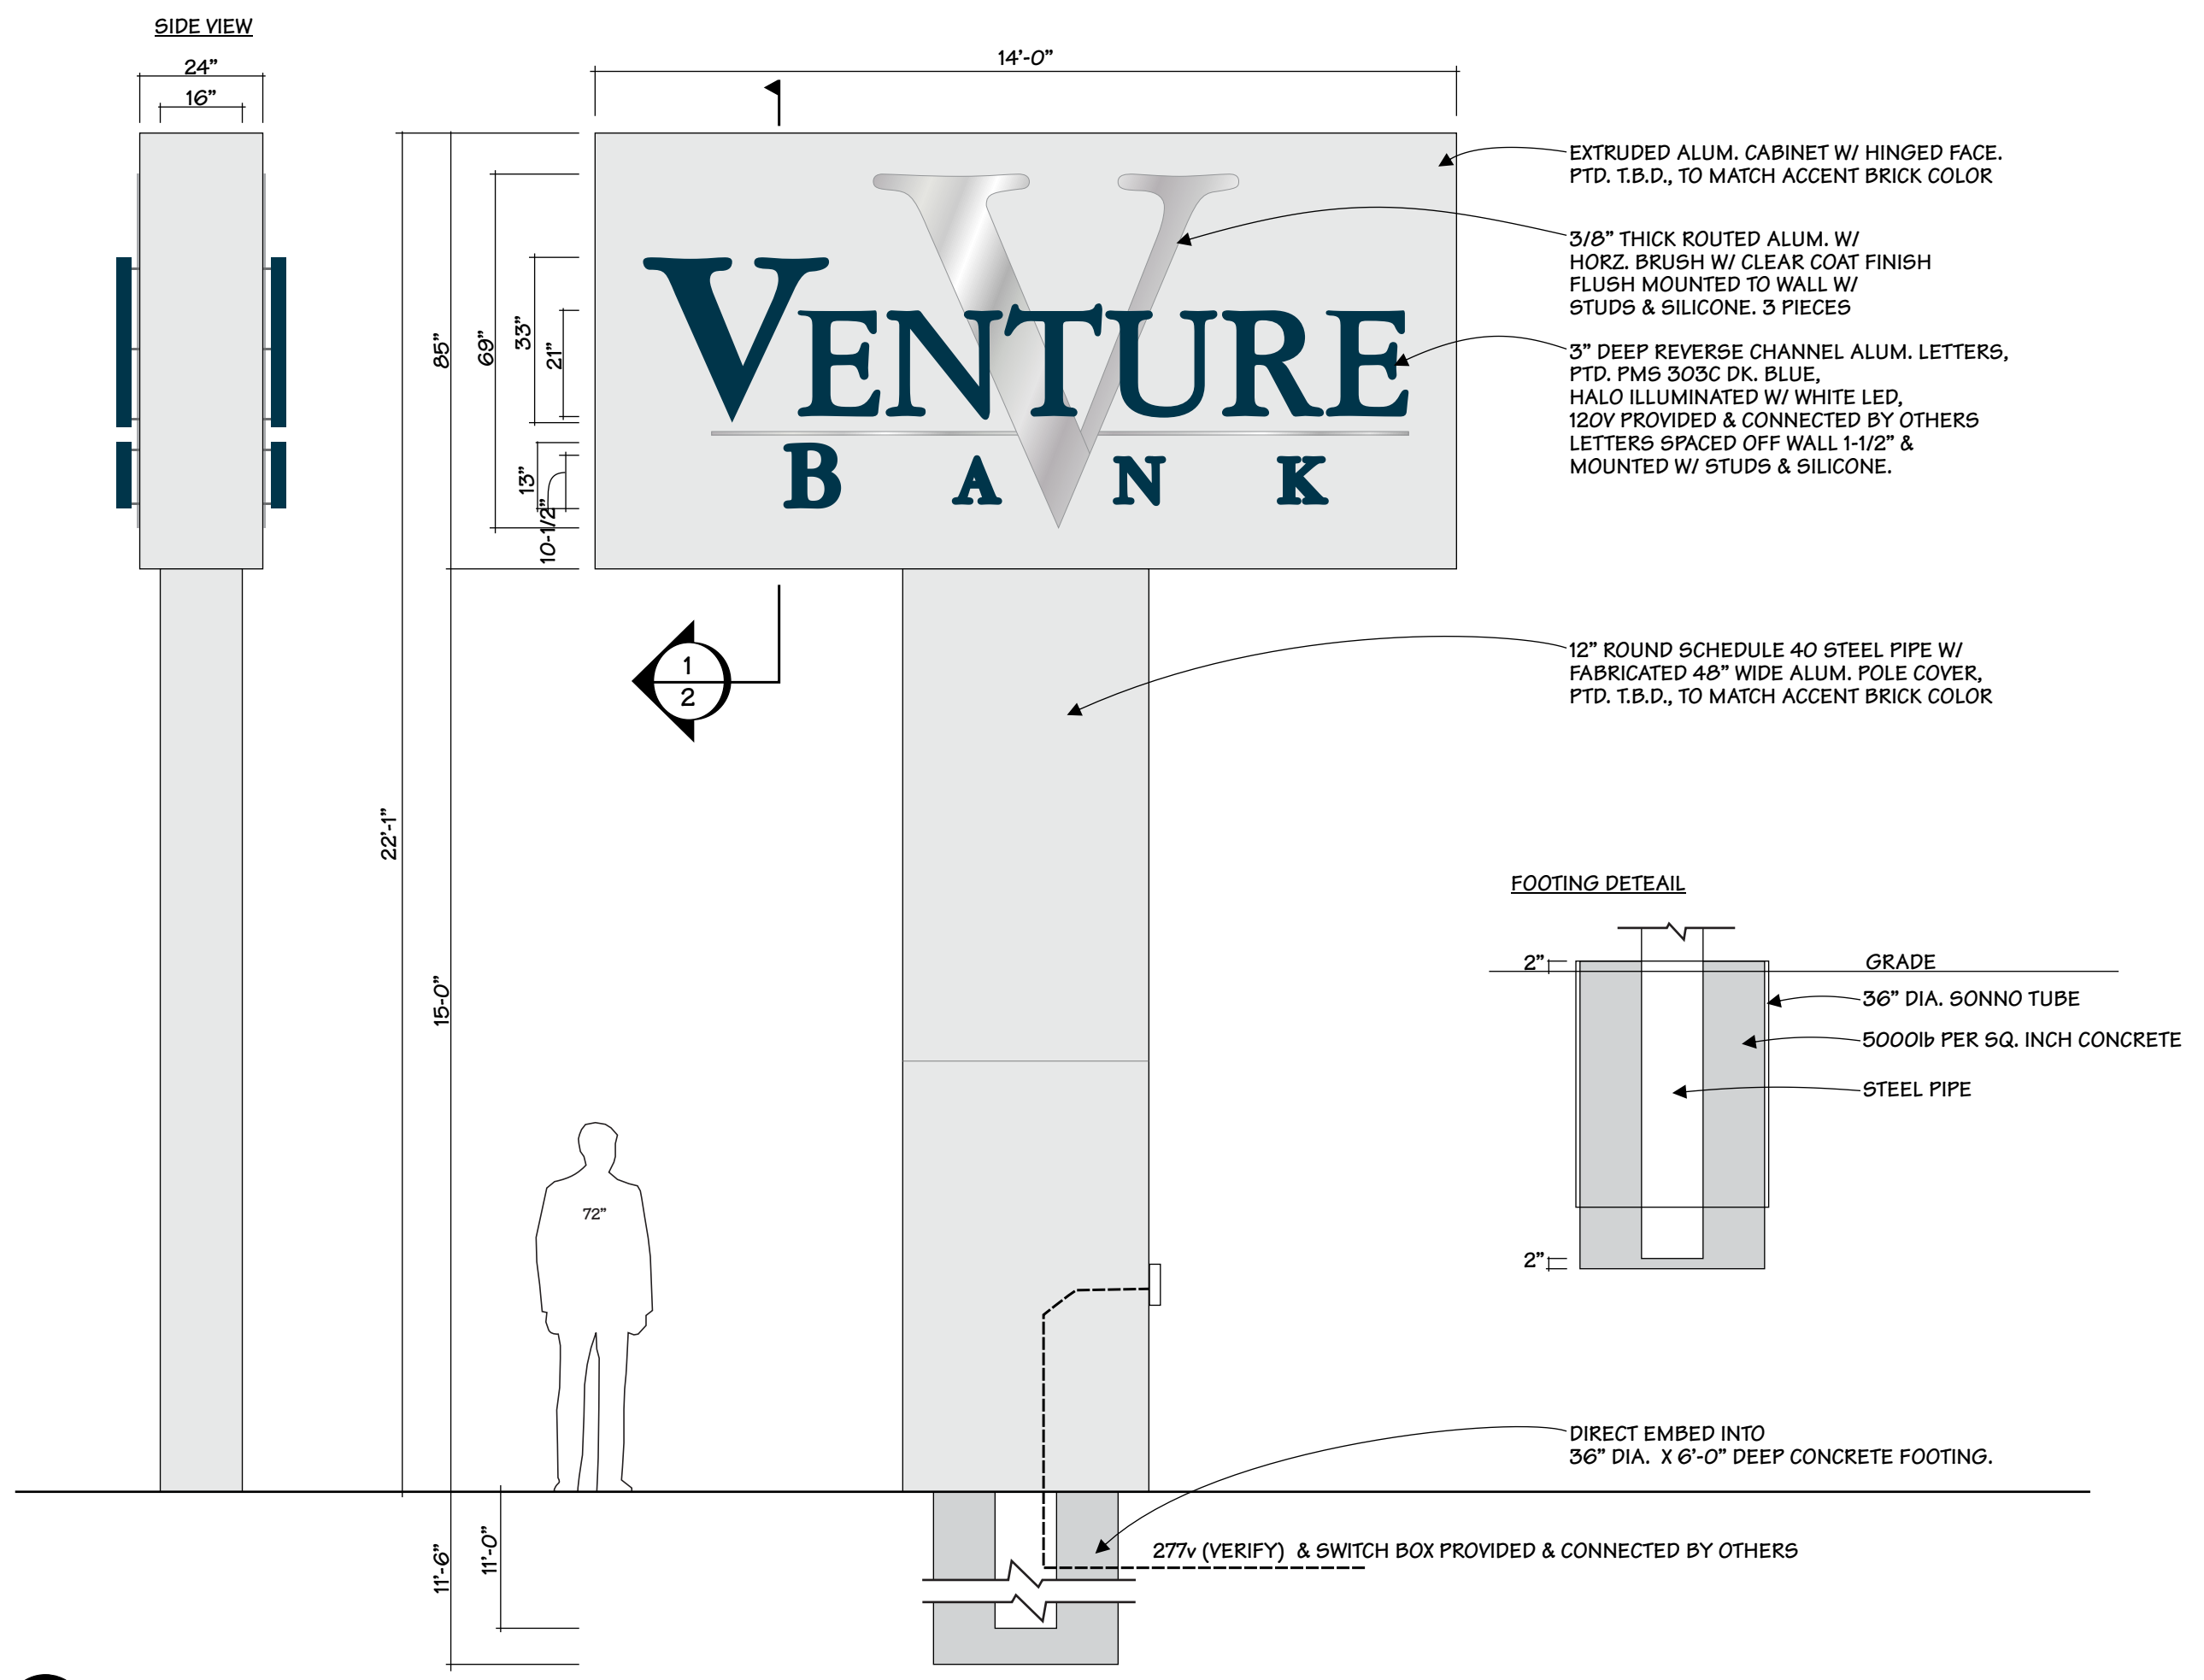


EXTRUDED ALUM. CABINET W/ HINGED FACE.
PTD. T.B.D., TO MATCH ACCENT BRICK COLOR

3/8" THICK ROUTED ALUM. W/
HORZ. BRUSH W/ CLEAR COAT FINISH
FLUSH MOUNTED TO WALL W/
STUDS & SILICONE. 3 PIECES

3" DEEP REVERSE CHANNEL ALUM. LETTERS,
PTD. PMS 303C DK. BLUE,
HALO ILLUMINATED W/ WHITE LED,
120V PROVIDED & CONNECTED BY OTHERS
LETTERS SPACED OFF WALL 1-1/2" &
MOUNTED W/ STUDS & SILICONE.

12" ROUND SCHEDULE 40 STEEL PIPE W/
FABRICATED 48" WIDE ALUM. POLE COVER,
PTD. T.B.D., TO MATCH ACCENT BRICK COLOR

FOOTING DETAIL

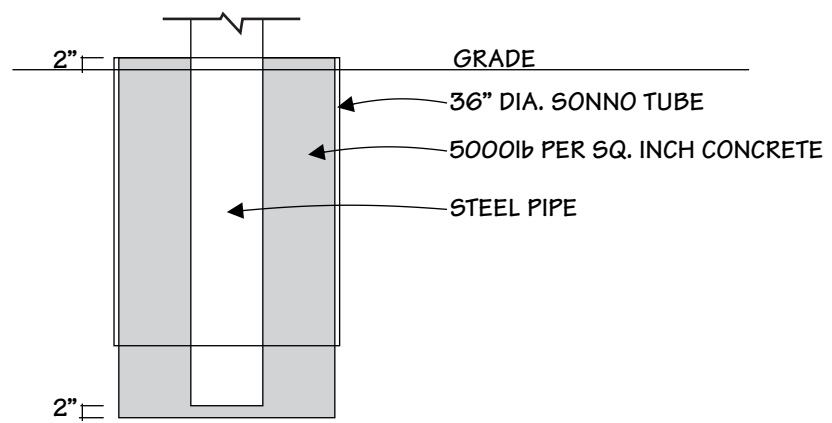

DIRECT EMBED INTO
36" DIA. X 6'-0" DEEP CONCRETE FOOTING.

277v (VERIFY) & SWITCH BOX PROVIDED & CONNECTED BY OTHERS

JOB NUMBER

87414

DATE

04/21/15

SALES

DOUG G

DESIGN

JAMES C

CLIENT

VENTURE BANK,
ROSEVILLE

FILE SAVED AS

VENTURE BANK/
ROSEVILLE/PYLON

REVISION

1 05/17/15 JAC

2 05/15/15 JAC

3 06/03/15 JAC

4 06/03/15 JAC

5 06/12/15 JAC


**SIGN & DATE HERE IF
OK TO BEGIN PRODUCTION**

x

**SIGN & DATE HERE IF
OK TO BEGIN PRODUCTION
AFTER REVISIONS ARE MADE**

x

All drawings included on this page
are owned and are property of
SIGNATION SIGN GROUP
All written sizes have precedence
over all scaled dimensions.

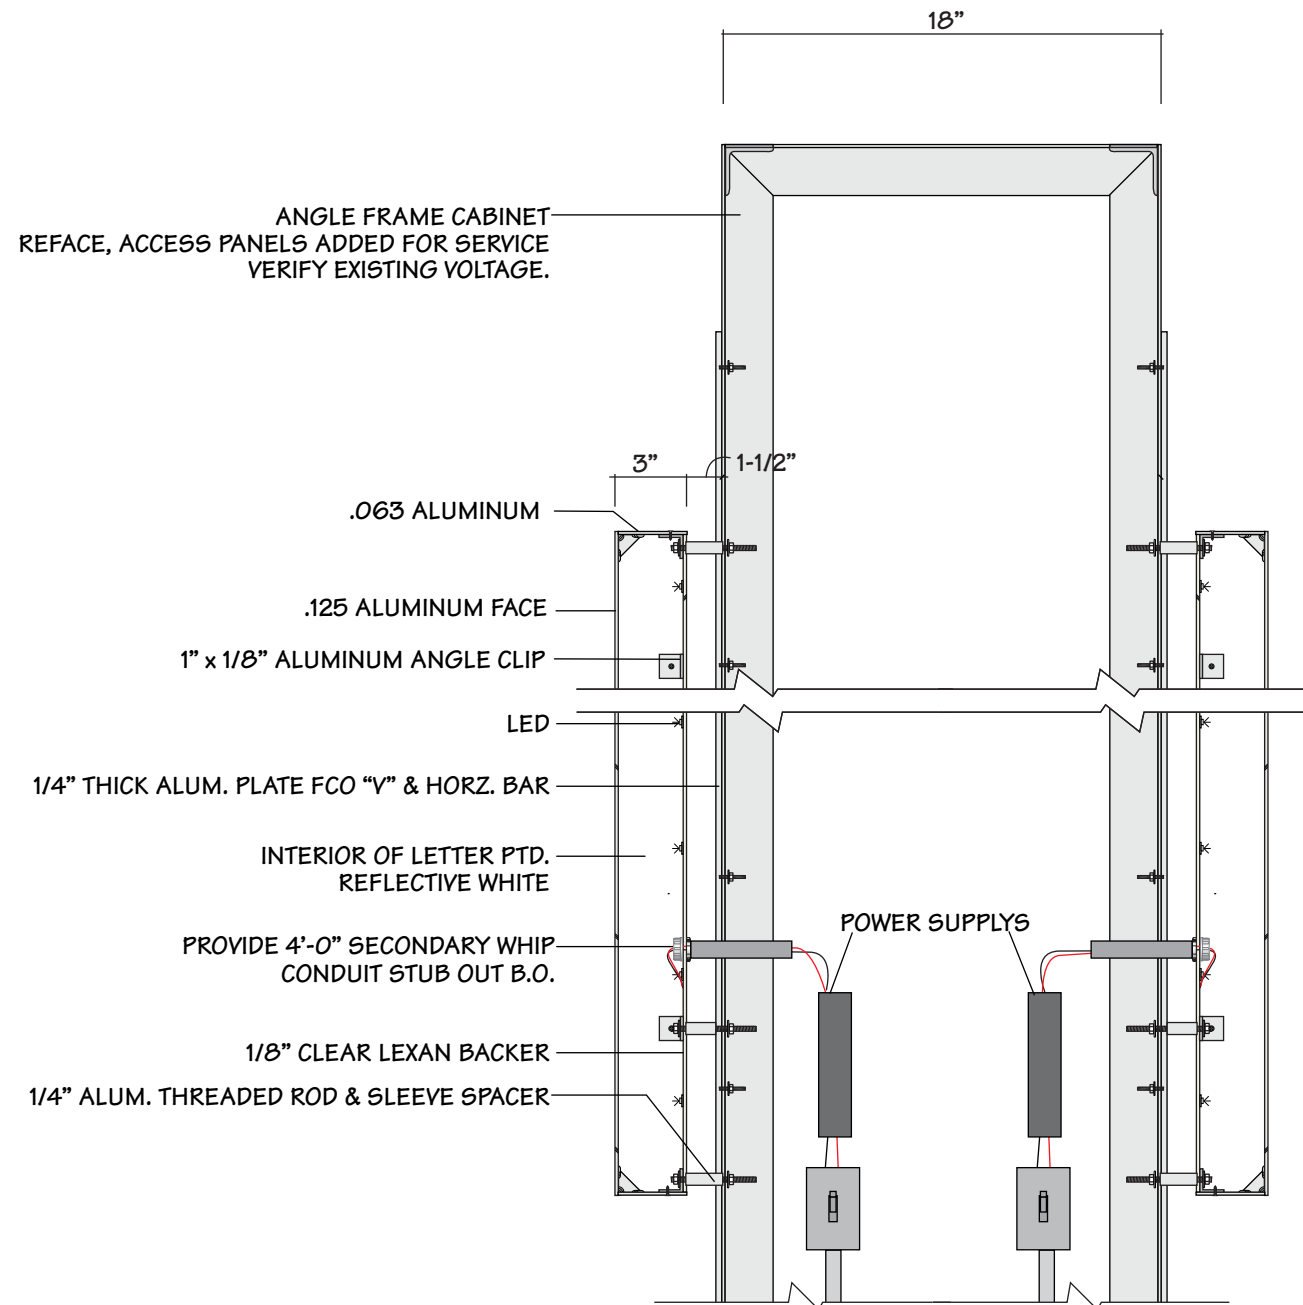

1
2

SECTION: LED HALO ILLUMINATED LETTER W/ FCO

SCALE: 1-1/2"=1'-0"