

2 CROSS SECTION SCALE: NTS

DESCRIPTION

- A** CHANNEL LETTERS
 - FACE LIT WITH WHITE LED UNITS
 - WHITE FACES
 - 1" BLACK TRIM CAP
 - 5" DEEP PRE-FIN BLACK RETURNS
 - 1ST SURFACE V1 AND V2 VINYL FOR ICON

FINISH SCHEDULE

- V1** 3M 3630-84 TANGERINE TRANS. VINYL
V2 3M 3630-108 PINK TRANS. VINYL

ROSEVILLE
 PROPERTY MANAGEMENT

FAIRVIEW PROPERTIES
 FAIRVIEW AVE. N
 ROSEVILLE, MN 55113

ILLUMINATED WALL SIGN
 ON RACEWAY

CUSTOMER APPROVAL

NAME: _____

DATE: _____

REV1 08.25.15 RR (PLAY IT AGAIN)

REV2 _____

REV3 _____

REV4 _____

REV5 _____

REV6 _____

REV7 _____

REV8 _____


SALES: DG PR:

DESIGN: RR

DATE: 03.26.15

DWG: 6506-03ALT

These plans are the exclusive property of Walker Sign Holdings Inc. dba Lawrence Sign and are the result of the original work of its employees. They are submitted to your company for the sole purpose of your consideration of whether to purchase these plans or to purchase from Walker Sign Holdings Inc. dba Lawrence Sign A sign manufactured according to these plans, distribution or exhibition of these plans to anyone other than employees of your company, or use of these plans to construct a sign similar to the one embodied herein, is expressly prohibited and will render the user liable for damages. Copyright 2014 © Walker Sign Holdings Inc. All rights reserved.

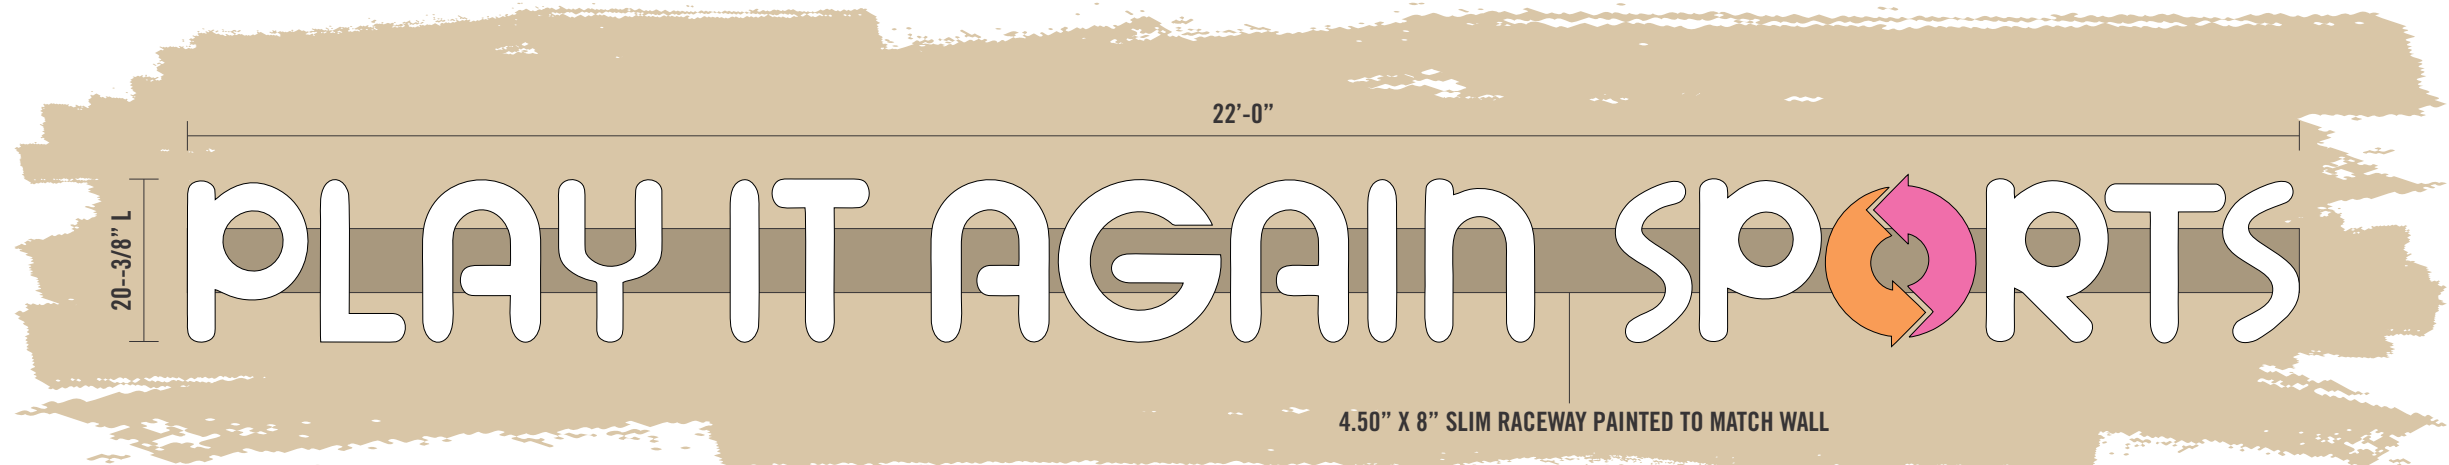

1 ILLUMINATED WALL SIGN SCALE: 1/2"=1'-0"

QTY: 2

**ROSEVILLE
PROPERTY MANAGEMENT**

FAIRVIEW PROPERTIES
FAIRVIEW AVE. N
ROSEVILLE, MN 55113

**ILLUMINATED WALL SIGN
ON RACEWAY**

CUSTOMER APPROVAL

NAME: _____

DATE: _____

REV1 08.25.15 RR (PLAY IT AGAIN)

REV2 _____

REV3 _____

REV4 _____

REV5 _____

REV6 _____

REV7 _____

REV8 _____


SALES: **DG** PR: _____

DESIGN: **RR**

DATE: **03.26.15**

DWG: **6506-03ALT**

These plans are the exclusive property of Walker Sign Holdings Inc. dba Lawrence Sign and are the result of the original work of its employees. They are submitted to your company for the sole purpose of your consideration of whether to purchase these plans or to purchase from Walker Sign Holdings Inc. dba Lawrence Sign A sign manufactured according to these plans, distribution or exhibition of these plans to anyone other than employees of your company, or use of these plans to construct a sign similar to the one embodied herein, is expressly prohibited and will render the user liable for damages. Copyright 2014 © Walker Sign Holdings Inc. All rights reserved.

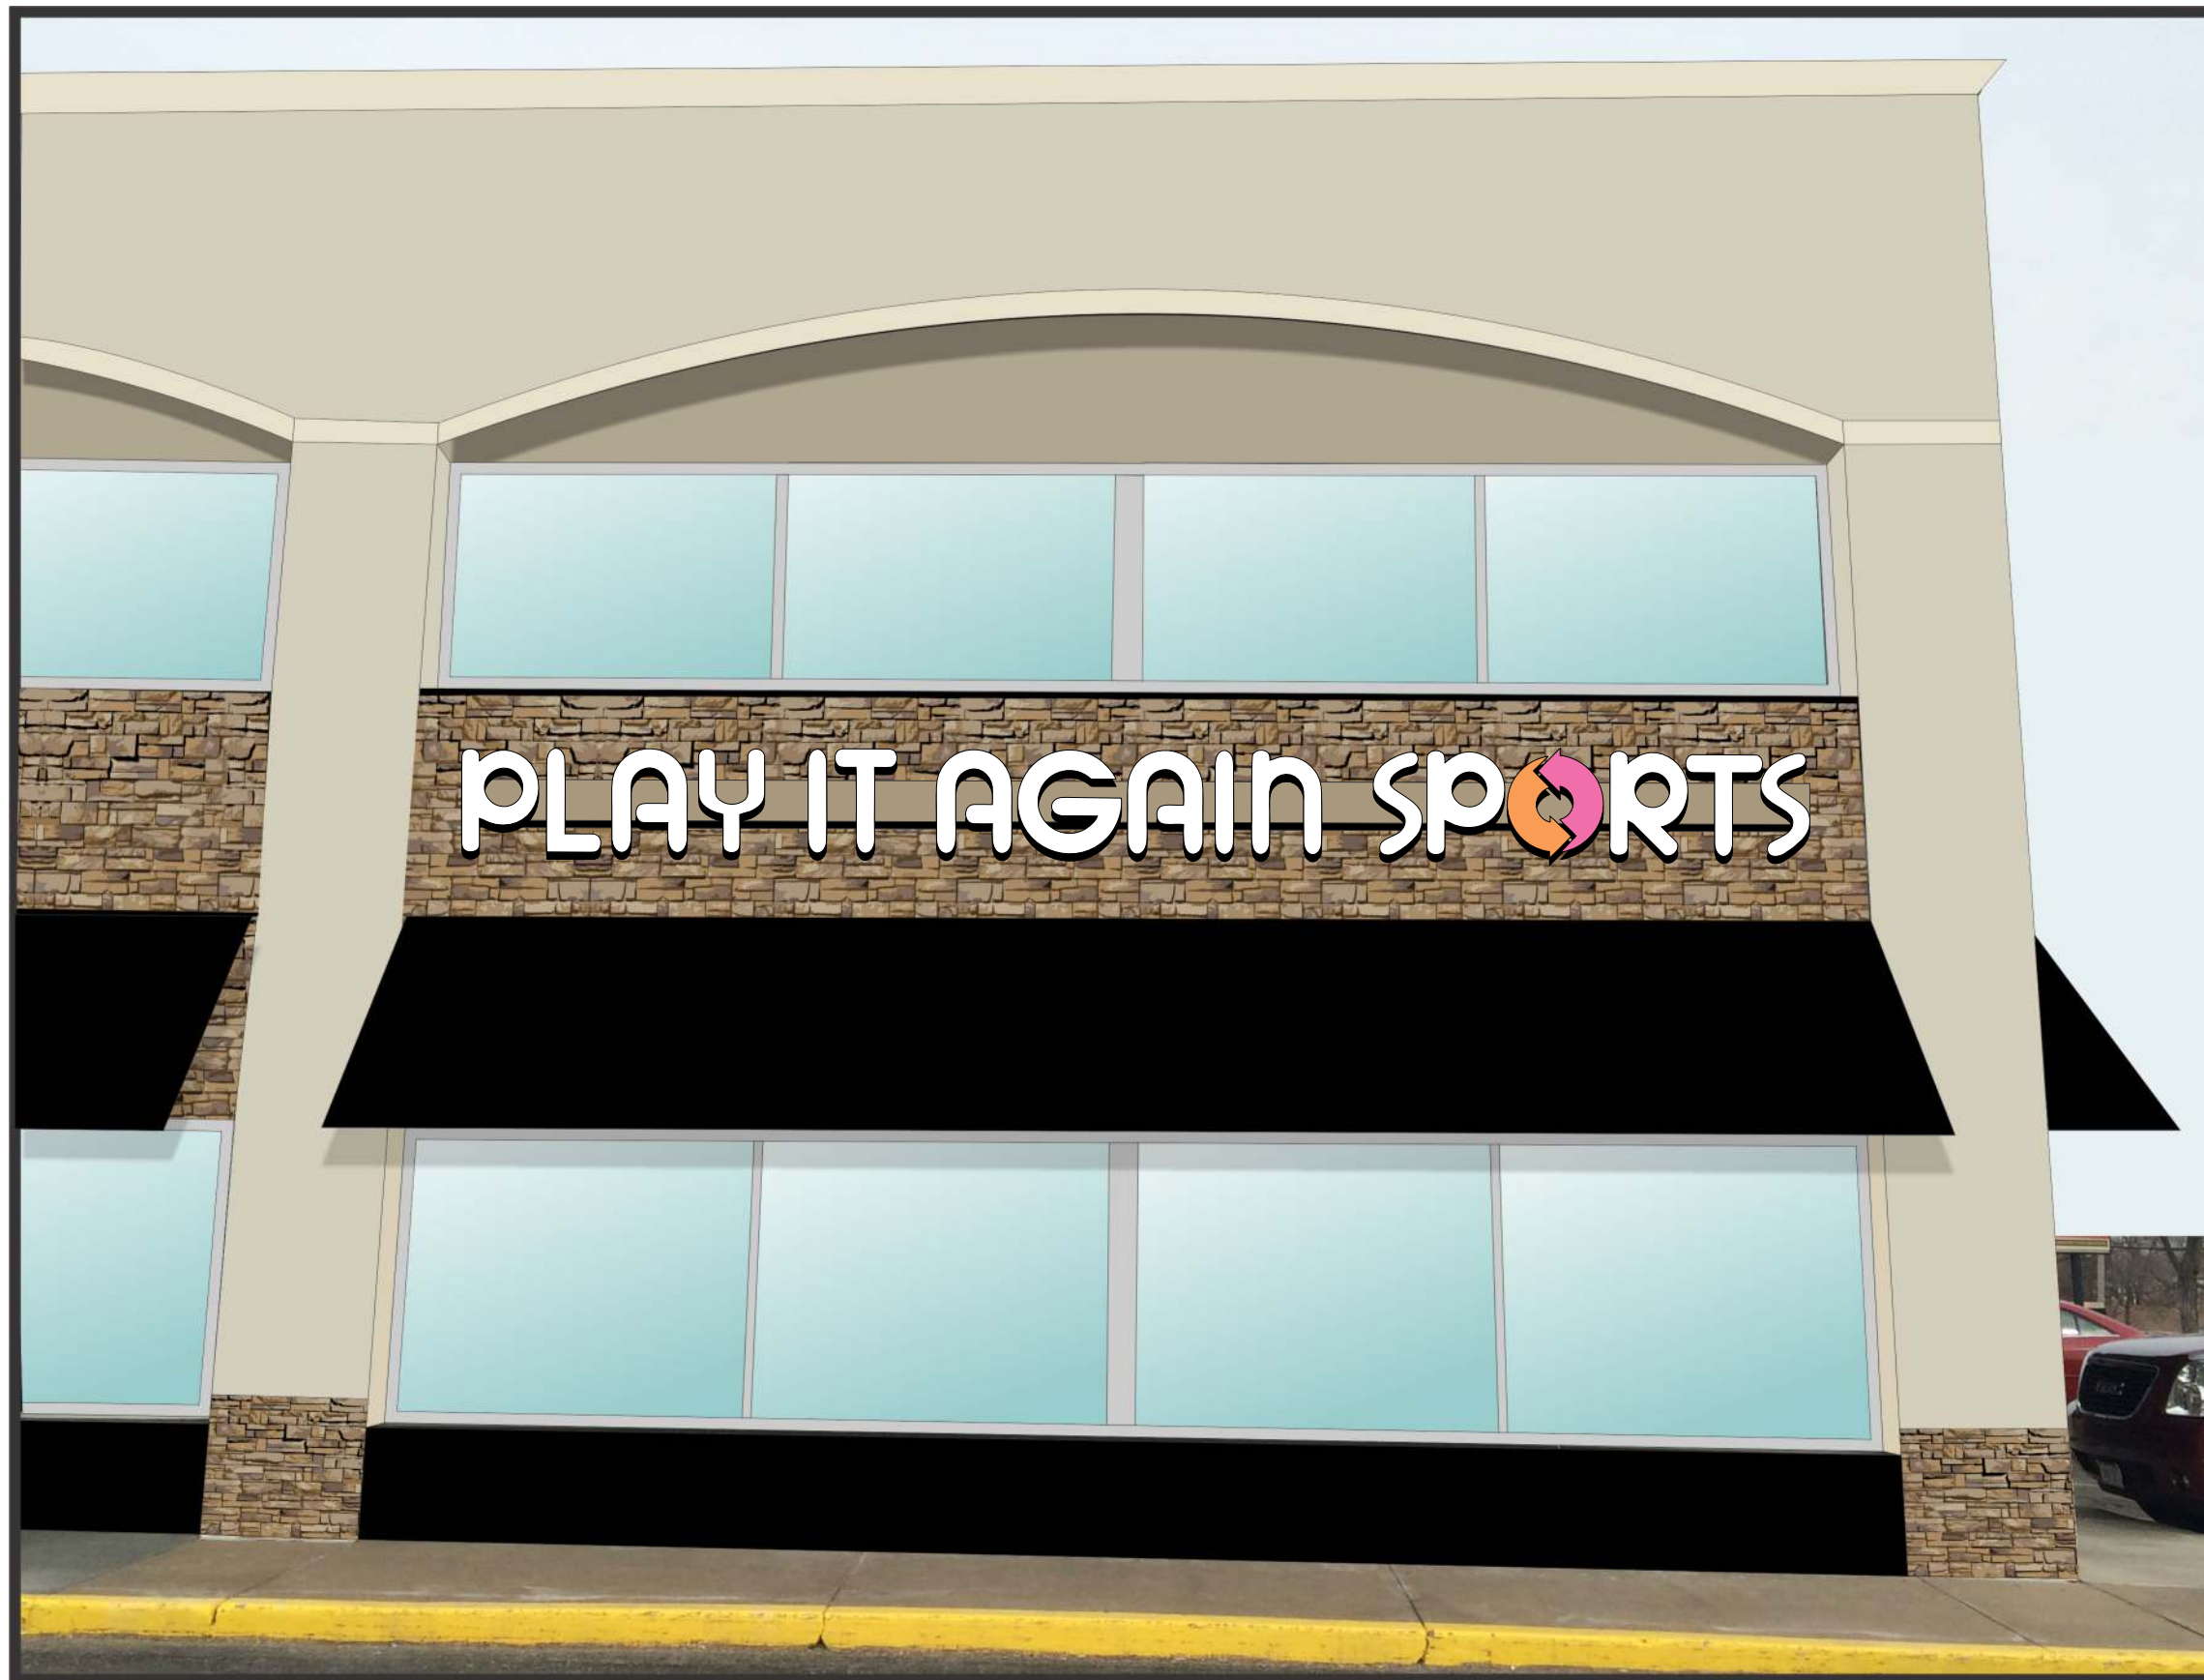

PROPOSED CONDITIONS